



WEIGHBRIDGE NORTH EAST  
ELEVATION

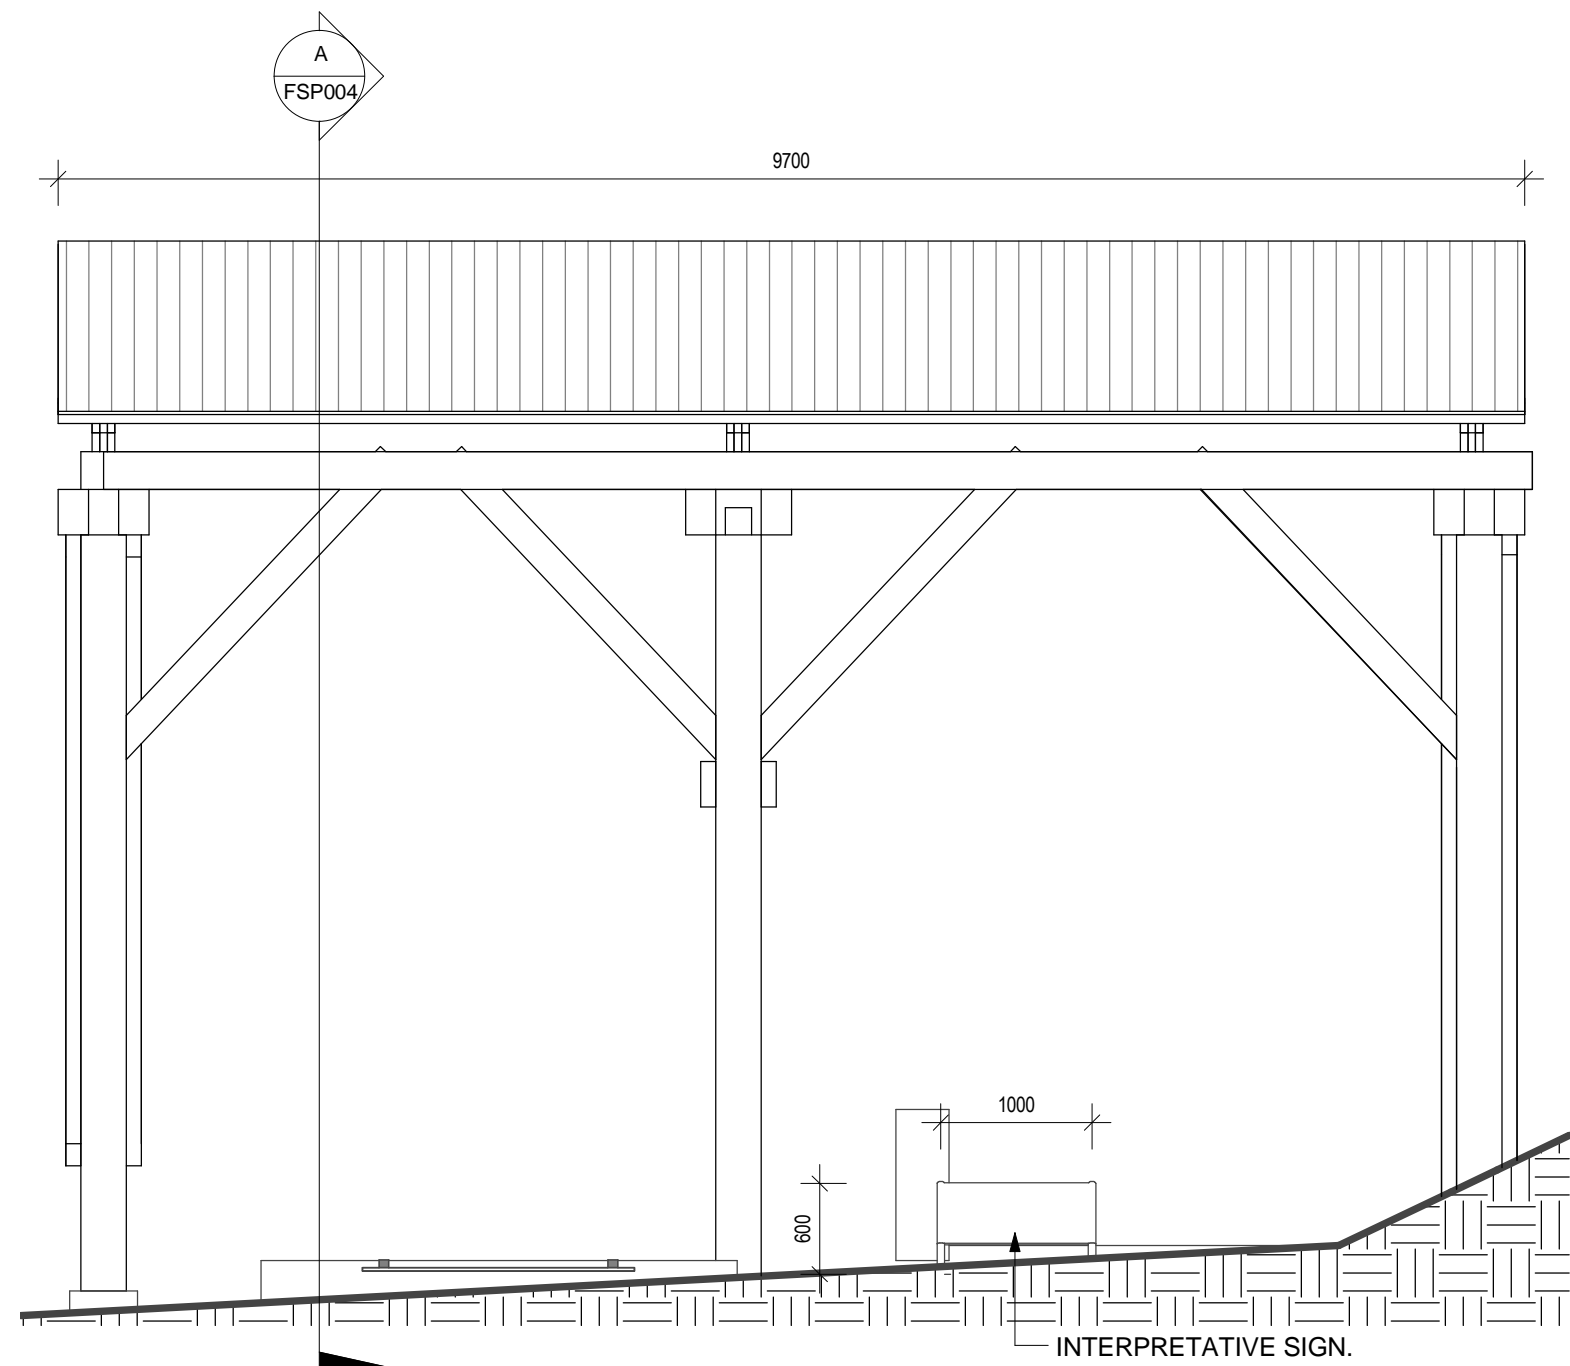

WEIGHBRIDGE NORTH WEST  
ELEVATION

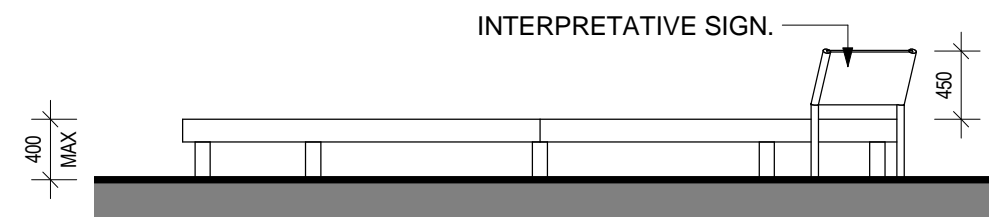

VIEWING PLATFORM SOUTH  
WEST ELEVATION